


Proposed Booth Layout

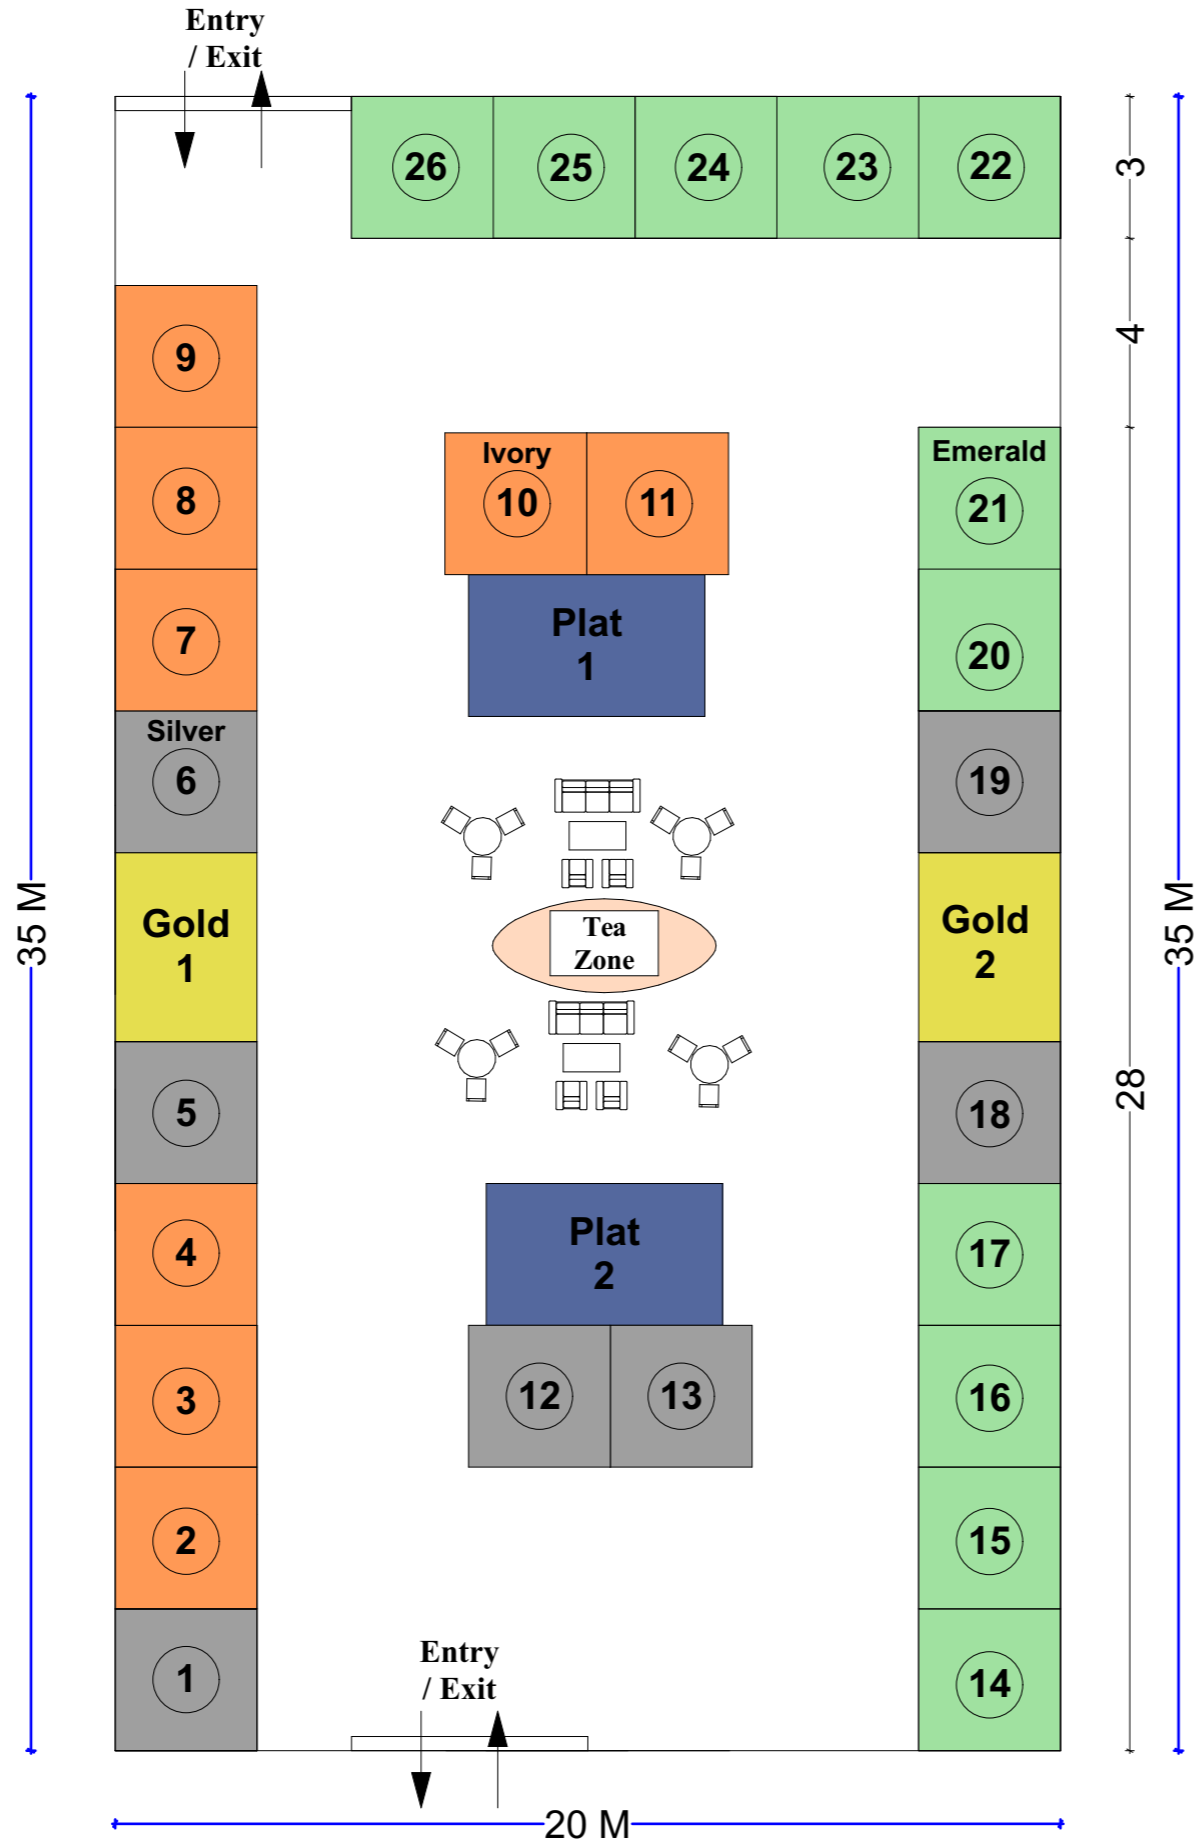

KEY

- Ivory 3X3 Booth
- Silver 3X3 Booth
- Emerald 3X3 Booth
- Gold 3X4 Booth
- Platinum 3X5 Booth

Company Name:



Project Name:
N/A

Drawing Name:
Proposed Layout

Modified by: R.W Date:06/03/2023

Checked by: E.A Date:06/03/2023

Drawing Scale:
1:160